


Schnitt 2
Überhöhung = 1.0
1:200

291.00m ü. NHN

Station Gradiente

Geländehöhe

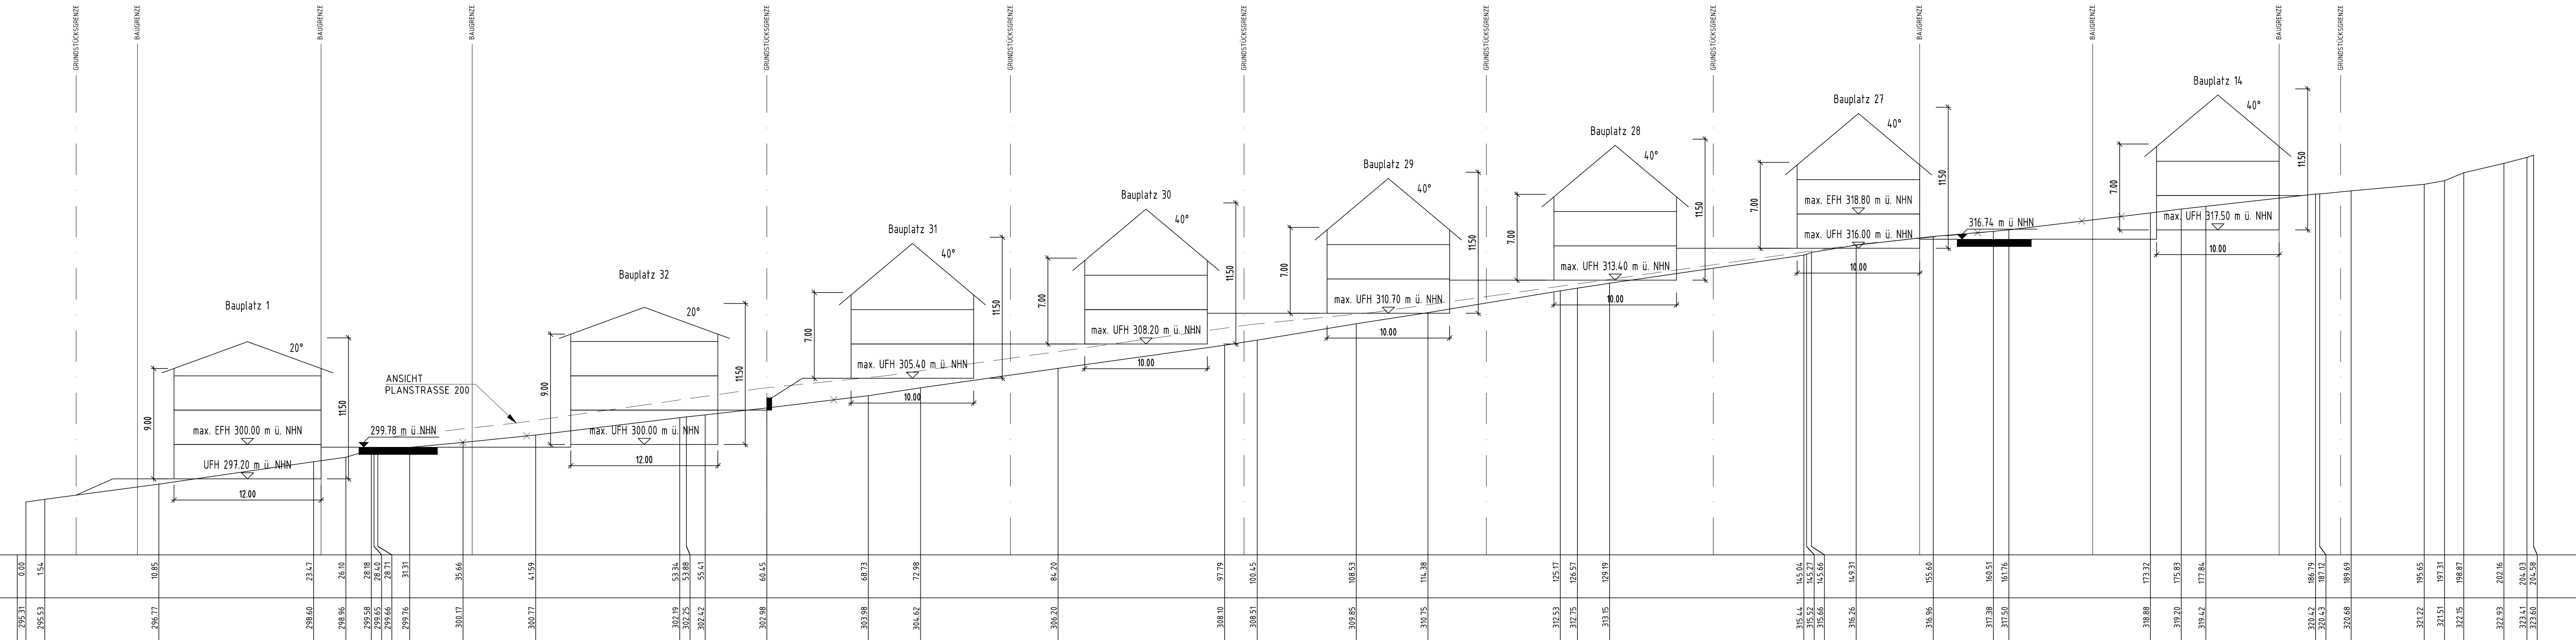

Bestand Flst. Nr. 927

FH = 335,71 m ü. NHN

TH = 331,68 m ü. NHN

EFH = 325,60 m ü. NHN

